



# 3rd National Conference on Ecosystem Restoration (NCER '09)

JULY 20 - 24, 2009

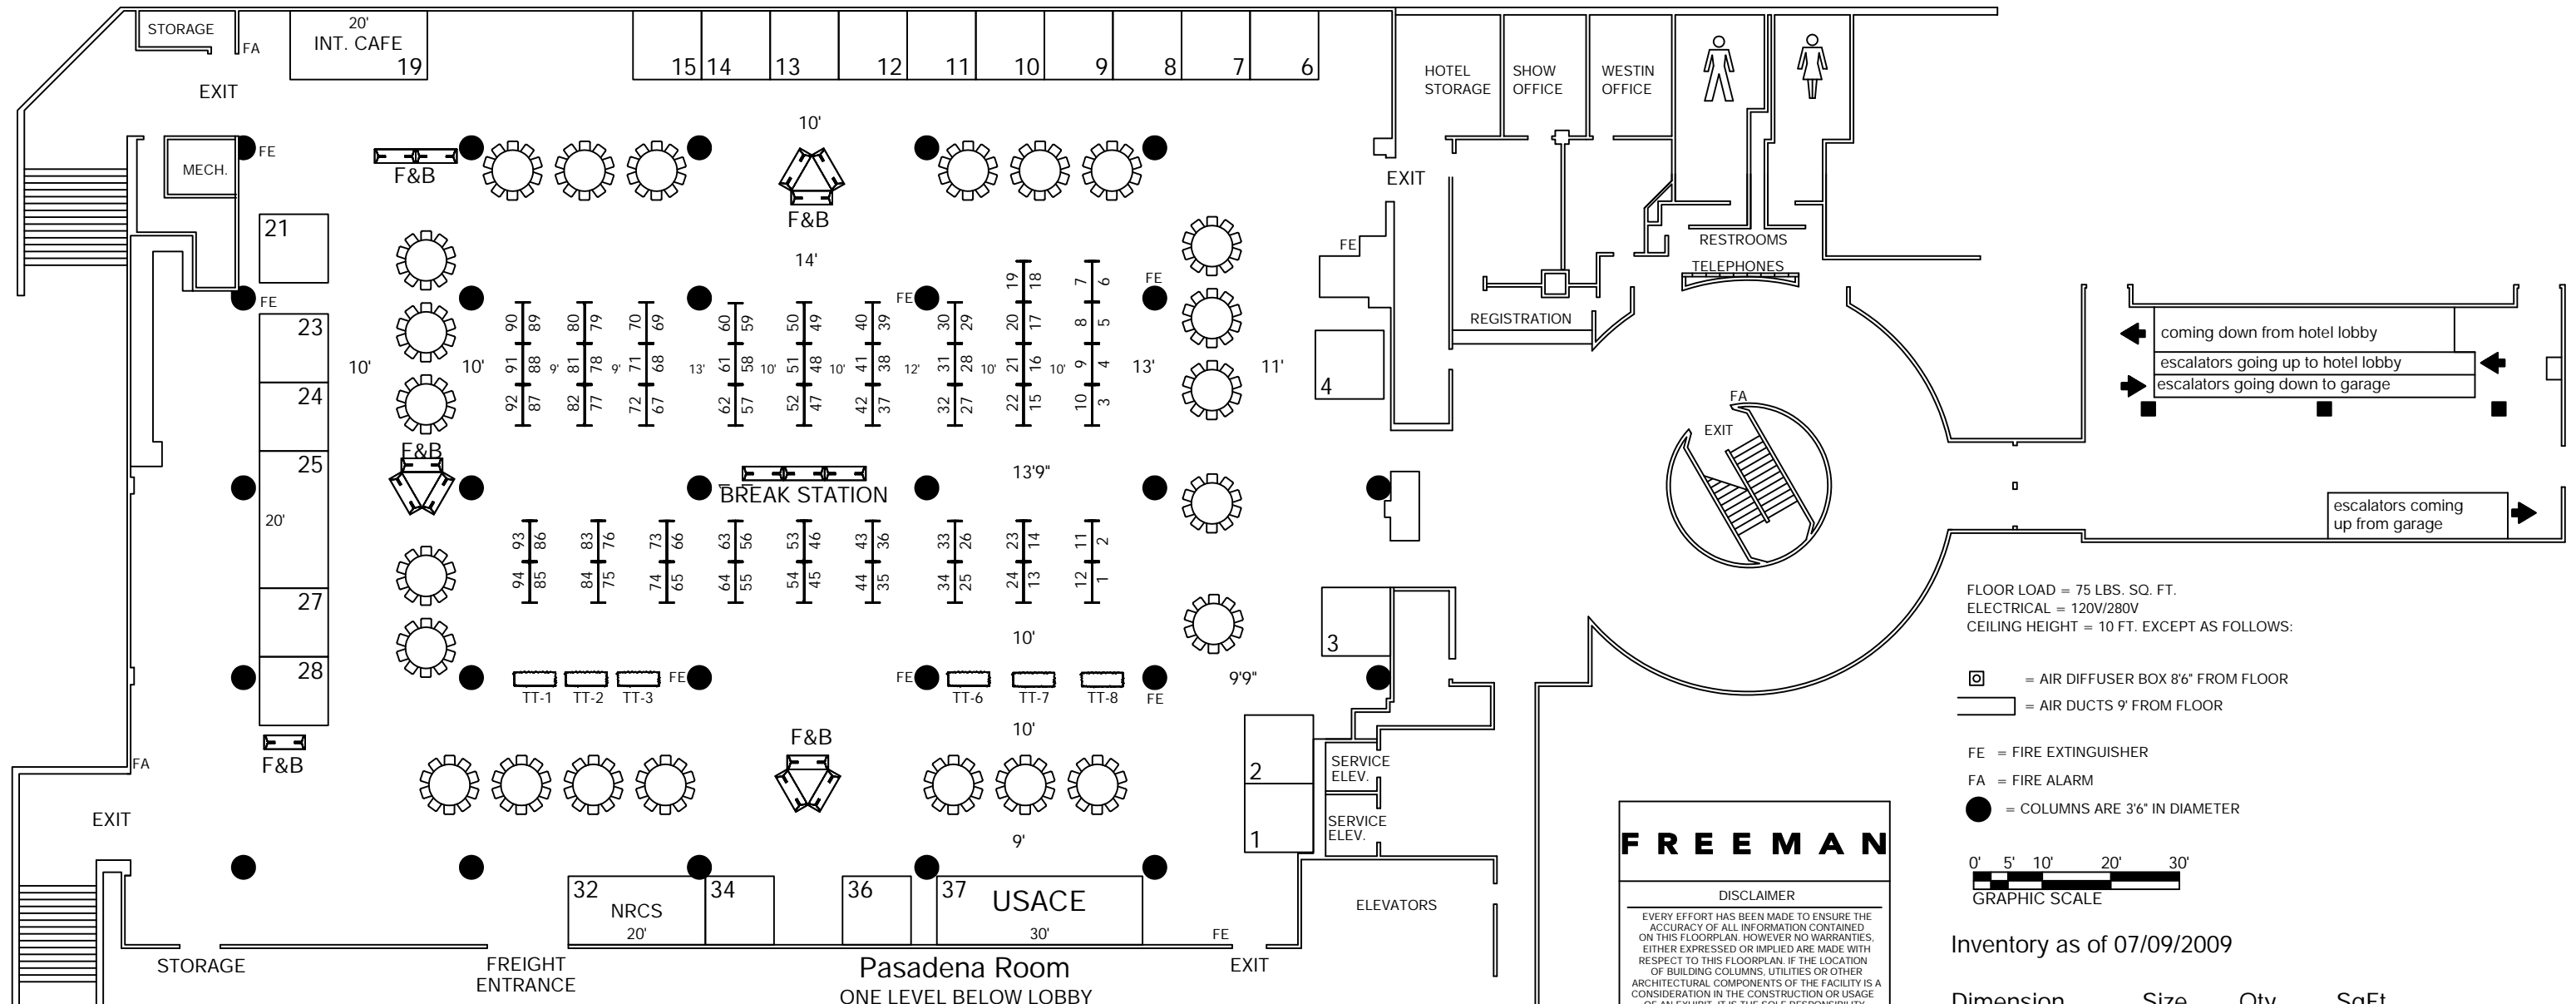

FLOOR LOAD = 75 LBS. SQ. FT.  
ELECTRICAL = 120V/280V  
CEILING HEIGHT = 10 FT. EXCEPT AS FOLLOWS:

- = AIR DIFFUSER BOX 8'6" FROM FLOOR
- = AIR DUCTS 9' FROM FLOOR
- FE = FIRE EXTINGUISHER
- FA = FIRE ALARM
- = COLUMNS ARE 3'6" IN DIAMETER

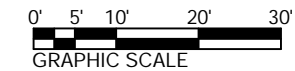

Inventory as of 07/09/2009

Dimension	Size	Qty	SqFt
10'x10'	100	21	2,100
10'x20'	200	3	600
10'x30'	300	1	300
Totals:		25	3,000

**FREEMAN**

DISCLAIMER

EVERY EFFORT HAS BEEN MADE TO ENSURE THE ACCURACY OF ALL INFORMATION CONTAINED ON THIS FLOORPLAN. HOWEVER NO WARRANTIES, EITHER EXPRESSED OR IMPLIED ARE MADE WITH RESPECT TO THIS FLOORPLAN. IF THE LOCATION OF BUILDING COLUMNS, UTILITIES OR OTHER ARCHITECTURAL COMPONENTS OF THE FACILITY IS A CONSIDERATION IN THE CONSTRUCTION OR USAGE OF AN EXHIBIT, IT IS THE SOLE RESPONSIBILITY OF THE EXHIBITOR TO PHYSICALLY INSPECT THE FACILITY TO VERIFY ALL DIMENSIONS AND LOCATIONS.

© COPYRIGHT 2000, FREEMAN DECORATING CO. ALL RIGHTS RESERVED.

- F&B = FOOD AND BEVERAGE STATION
- NOTE: FOOD & BEVERAGE STATIONS ARE SUBJECT TO CHANGE WITHOUT NOTICE.
- = 47 - 4'X6' DOUBLE SIDED POSTER BOARDS  
TOTAL OF 94 POSTER BOARD FACES
- = 23 - 72" ROUNDS\_10 CHAIRS PER TABLE

NOTE: - ALL AISLES ARE 10' UNLESS OTHERWISE SPECIFIED.  
- FLOOR PLAN IS SUBJECT TO CHANGE.  
- FLOOR PLAN IS SUBJECT TO FIRE MARSHAL APPROVAL.

DRAWING AS OF: 07/09/09

THE WESTIN BONAVENTURE  
Los Angeles, California